




Conducta gaze naturale presiune medie

Acest plan de situatie
propus insoteste avizul
cu nr.
213467725/20.12.2021

PROFIL TRANSVERSAL A-A
SCARA 1: 500

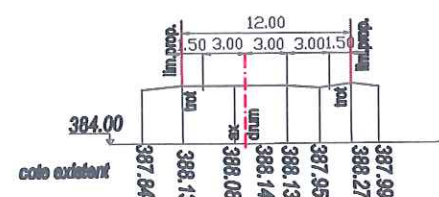

PROFIL TRANSVERSAL B-B
SCARA 1: 500

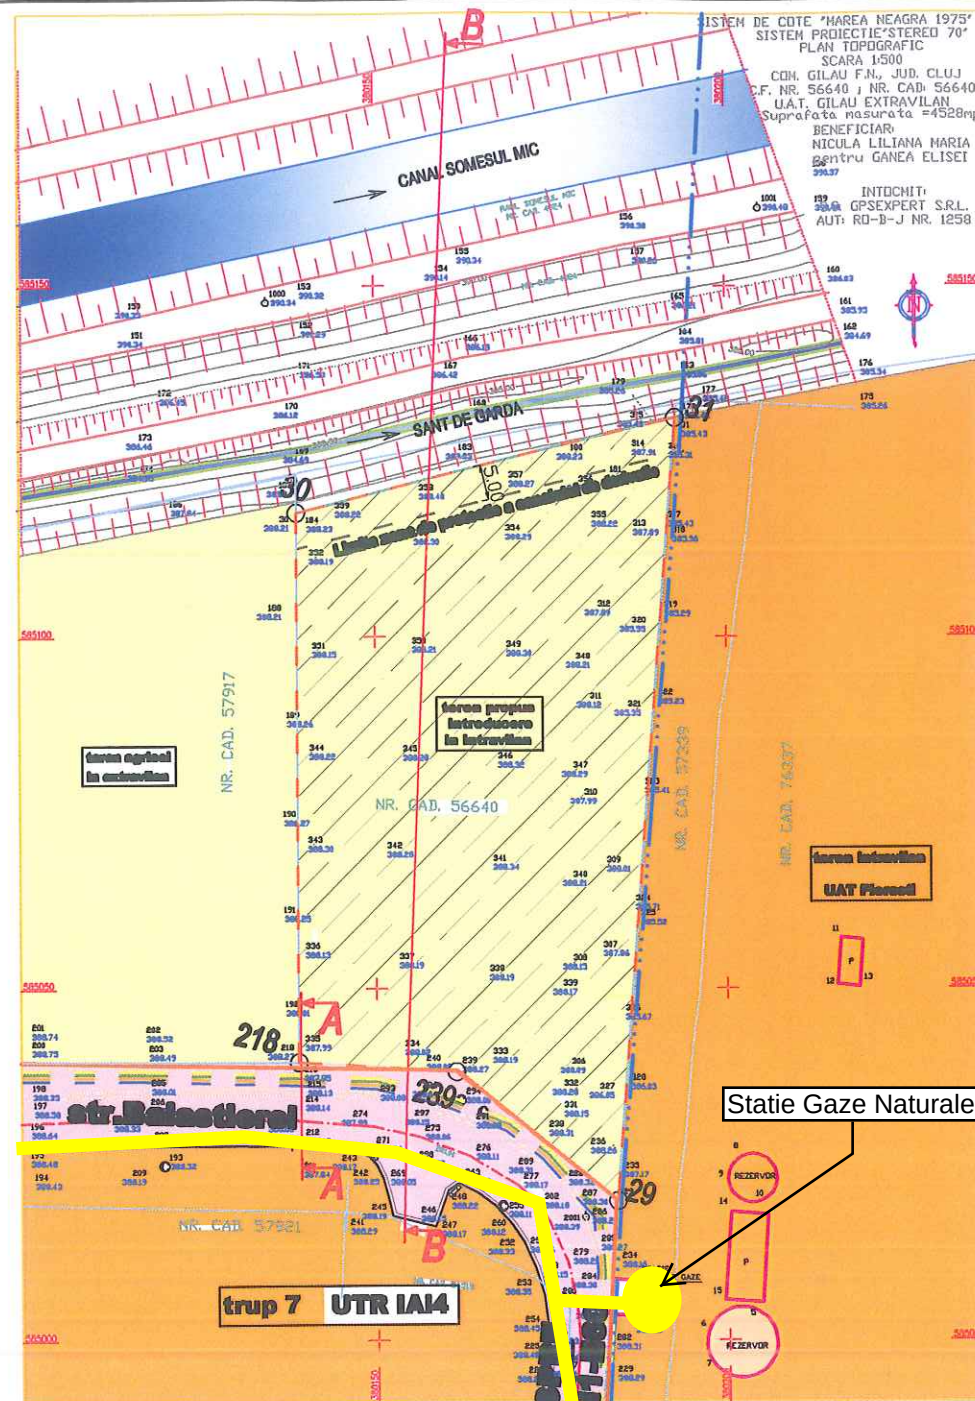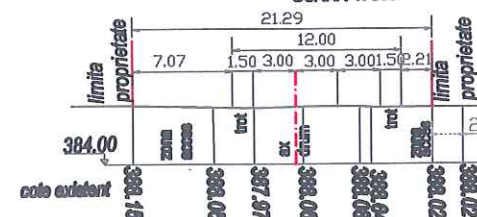

PLAN TOPOGRAFIC

Parcela (TOTAL) A

Nr. Pct.	Coordonate pct.de contur		Lungimi laturl D(I,i+1)
	X [m]	Y [m]	
29	585019.799	380184.105	29.285
239	585038.138	380161.273	22.479
218	585039.802	380138.842	78.139
30	585117.741	380138.849	55.634
31	585131.229	380192.823	111.771
S(TOTAL)=4527.87mp P=297.307m			

LEGENDA

LIMITE

- Limita teritoriului administrativ
- Limita zonei studiate
- Limita zona de protectie a canalului de derivatie
- Limita intravilanului existent
- Limita parcelei studiate

UTILITATI

- Retea GAZ
- Retea energie electrica
- Retea apa
- Retea canal
- Ax drum

ZONIFICARE

- IA4 - Subzona industrie, depozitare, prestari servicii
- CCrc - Subzona circulatiei rutiere - drum asfaltat
- Ape
- Teren agricol in extravilan
- Teren propus pentru introducere in intravilan

BILANT TERITORIAL (mp)

	EXISTENT	%
S totala teren	4528	100%
Subzona IA4	0.00	0%
Subzona teren agricol in extravilan	4528	100%
Subzona Ccr	0.00	0%
P.O.T.	0 %	
C.U.T.	0.00	



SC DRUCONSULT SRL		Faza: PUZ	
jud. CLUJ, mun. Cluj Napoca, str. Povarnisului, nr. 7		PUZ - Introducere teren in intravilan cu destinatia de zona de productie industriala, depozitare, prestari servicii.	
Beneficiar: NICULA LILIANA MARIA pentru GANEA ELISEI		Comuna GILAU, sat GILAU, zona „Sesul de Jos”, extravilan, jud. CLUJ	
Sef proiect	Ing. Liliana Nicula	Semn.	Scara 1: 1000
Proiectat	arh. Sorin Cosoveanu		
Desenat	Ing. Liliana Nicula		
SITUATIA EXISTENTA			Nr. pr. /2021
			pl. U2