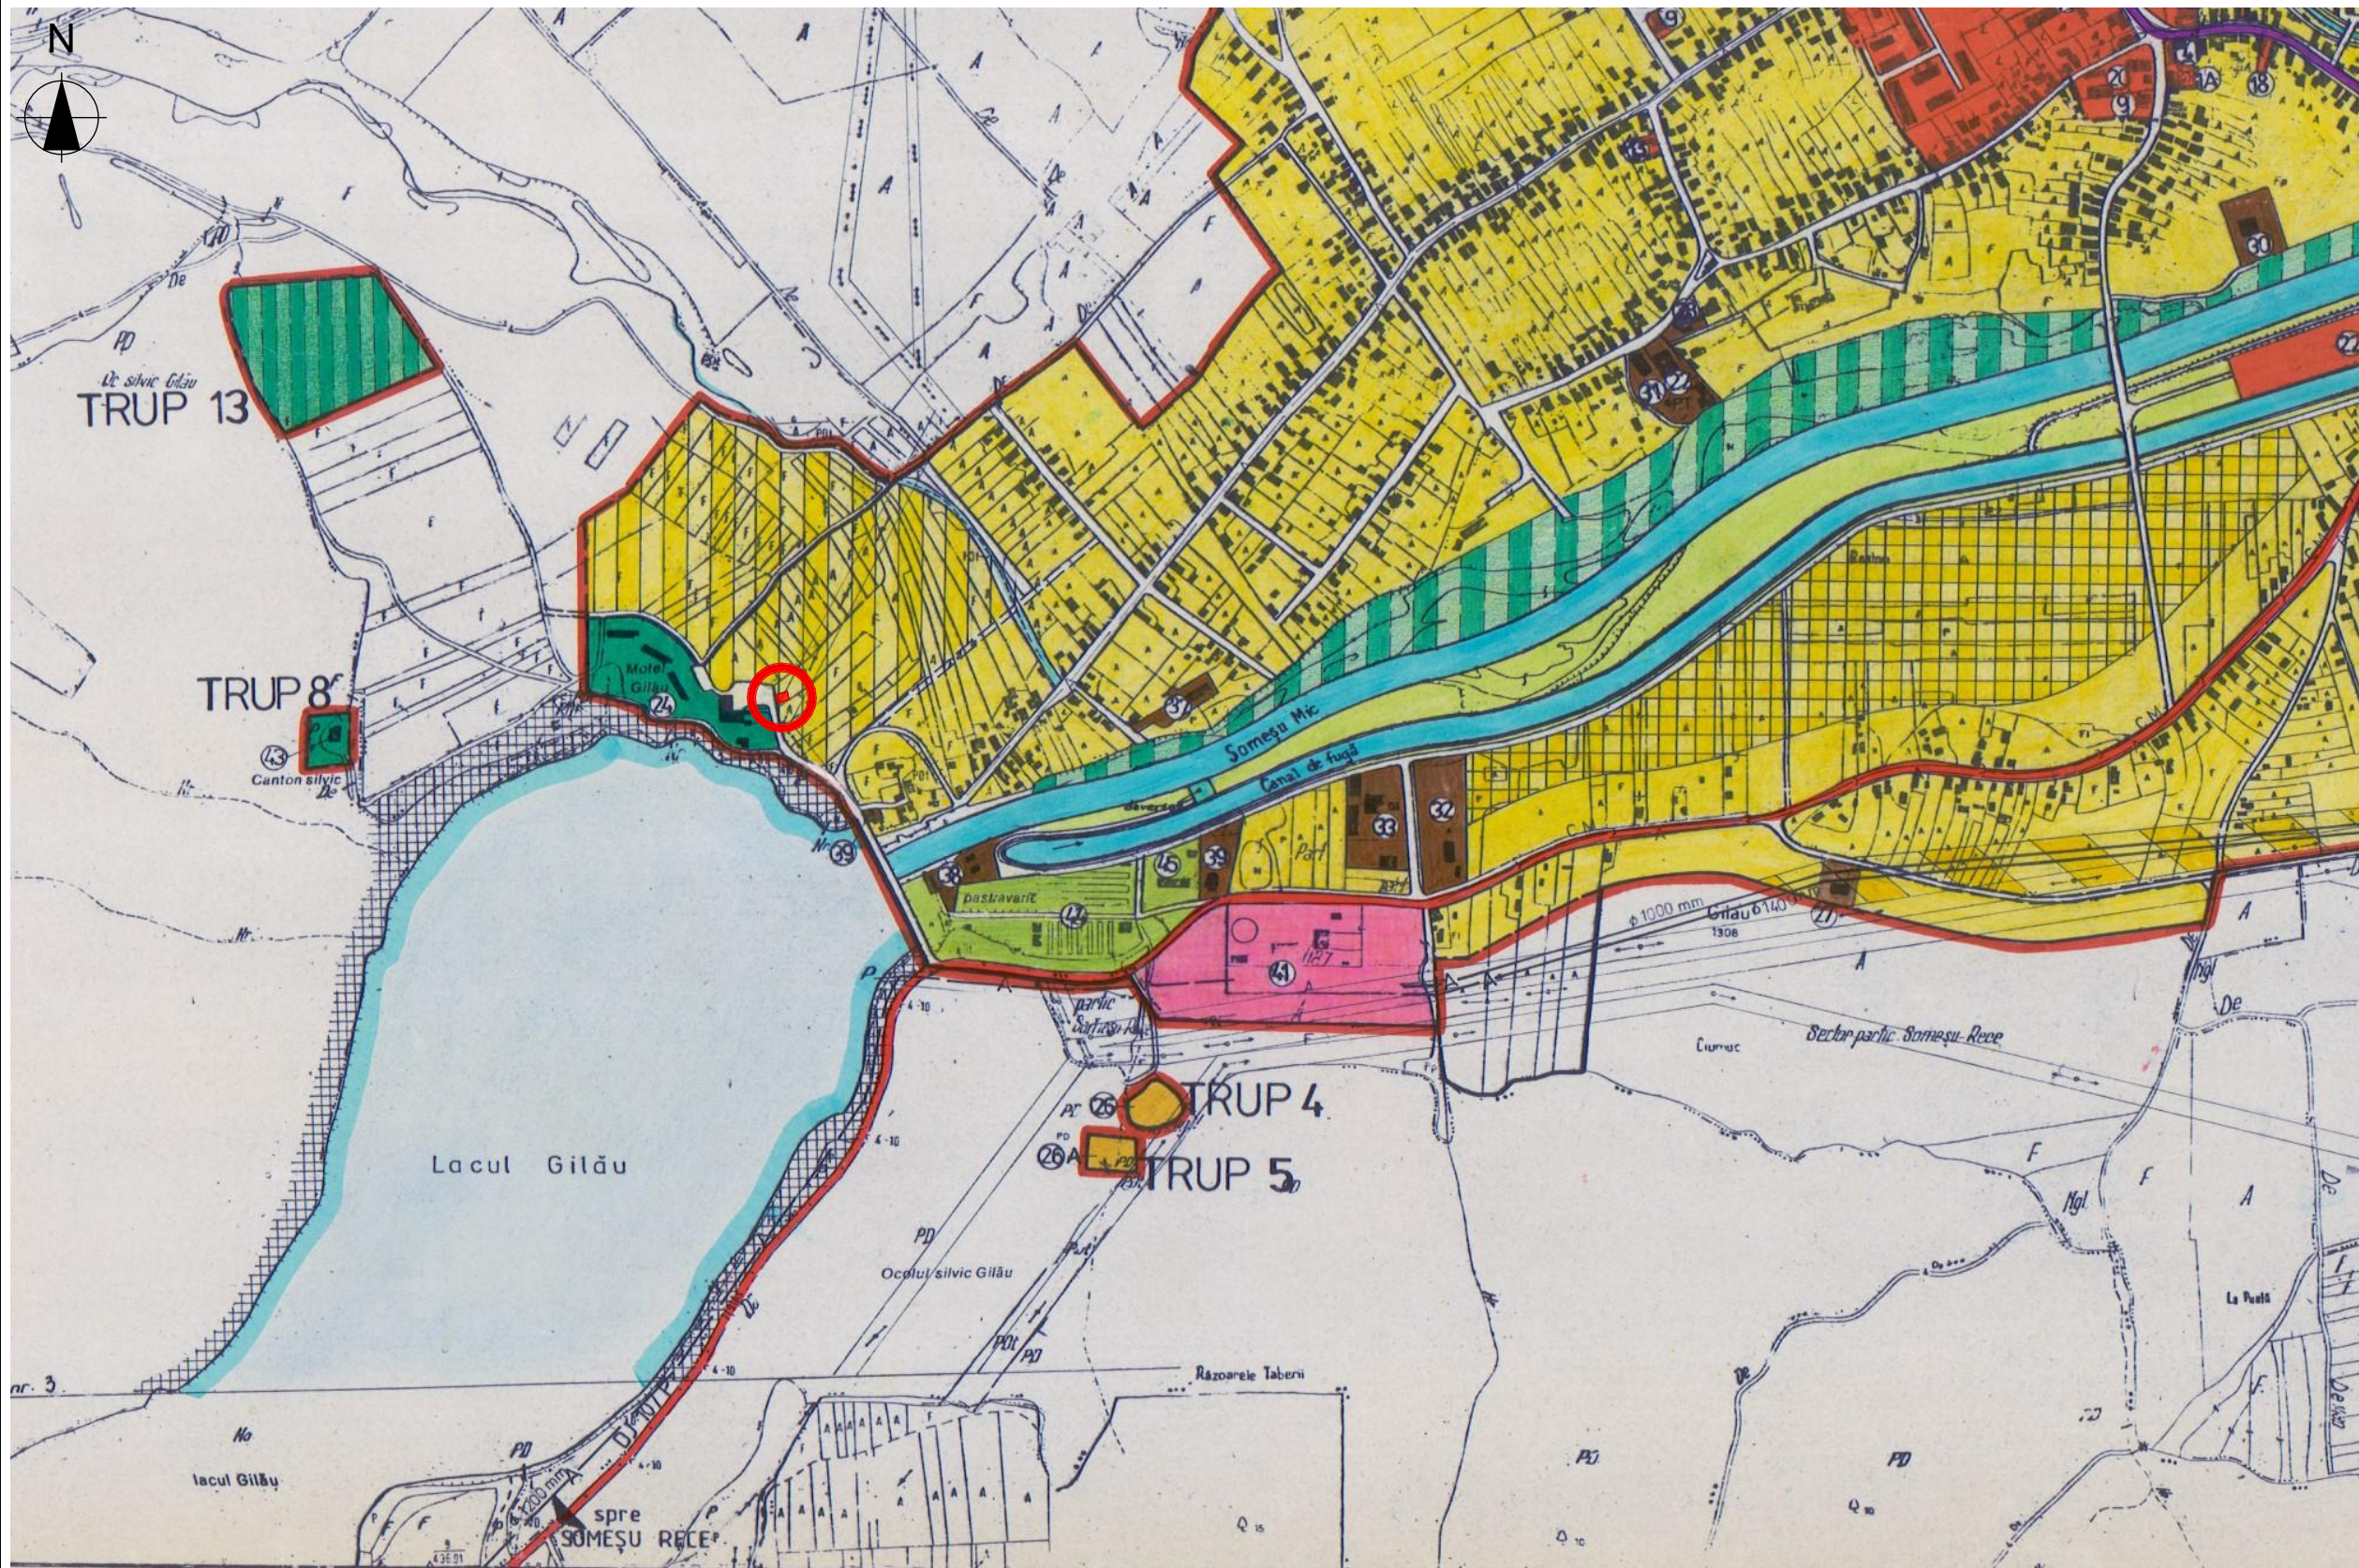


**ACS I
MOTIVUS**

SC MACSIMOTIVUS s.r.l.
Nr.Reg.Com. J 12/ 2955/2019
CUI: 41431434
Banca Transilvania
sediul: str. Pavel Rosca nr.2, ap.8 (Cal Dorobantilor nr.7ap.8)
Tel. +40(0)77165253
E mail: arh.macsimmarcela@gmail.com

Beneficiar:

SERBAN HORATIU-TUDOR

**Adresa de
corespondență:**

sat. Gilau, nr. 852G, Com. Gilau, jud. Cluj

e-mail: arh.macsimmarcela@gmail.com

Denumire proiect
**Elaborare PUD si Construire locuinta
unifamiliala P+M, bransamente si racorduri
la utilitati, imprejmuire teren, amenajari
exterioare**

Amplasament
**Sat Gilau nr.fn, com. Gialu, jud.Cluj nr. cad.
50440 UAT Gilau**

Proiectant urbanism
MACSIMOTIVUS SRL
arh.urb. Marcela MACSIM

Proiectant arhitectura
BIA DANCUI M. VLAD
Desenat: arh.Danciu Vlad

Plansa

**PLAN DE
INCADRARE IN
ZONA**

Faza P.U.D.	Data ian. 2021	Nr. Plansa U01
Scara Sc. 1: 5000		