
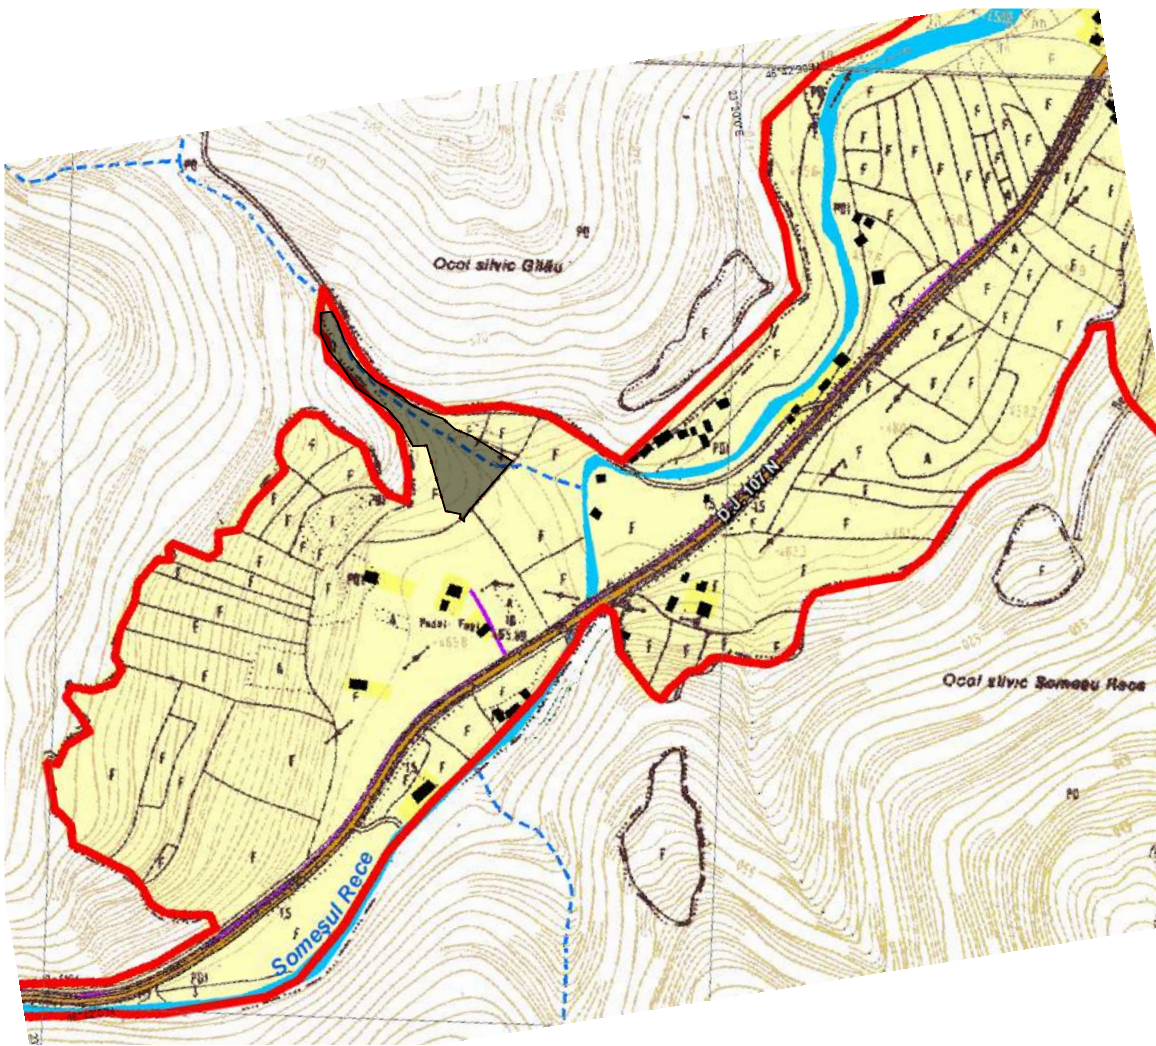


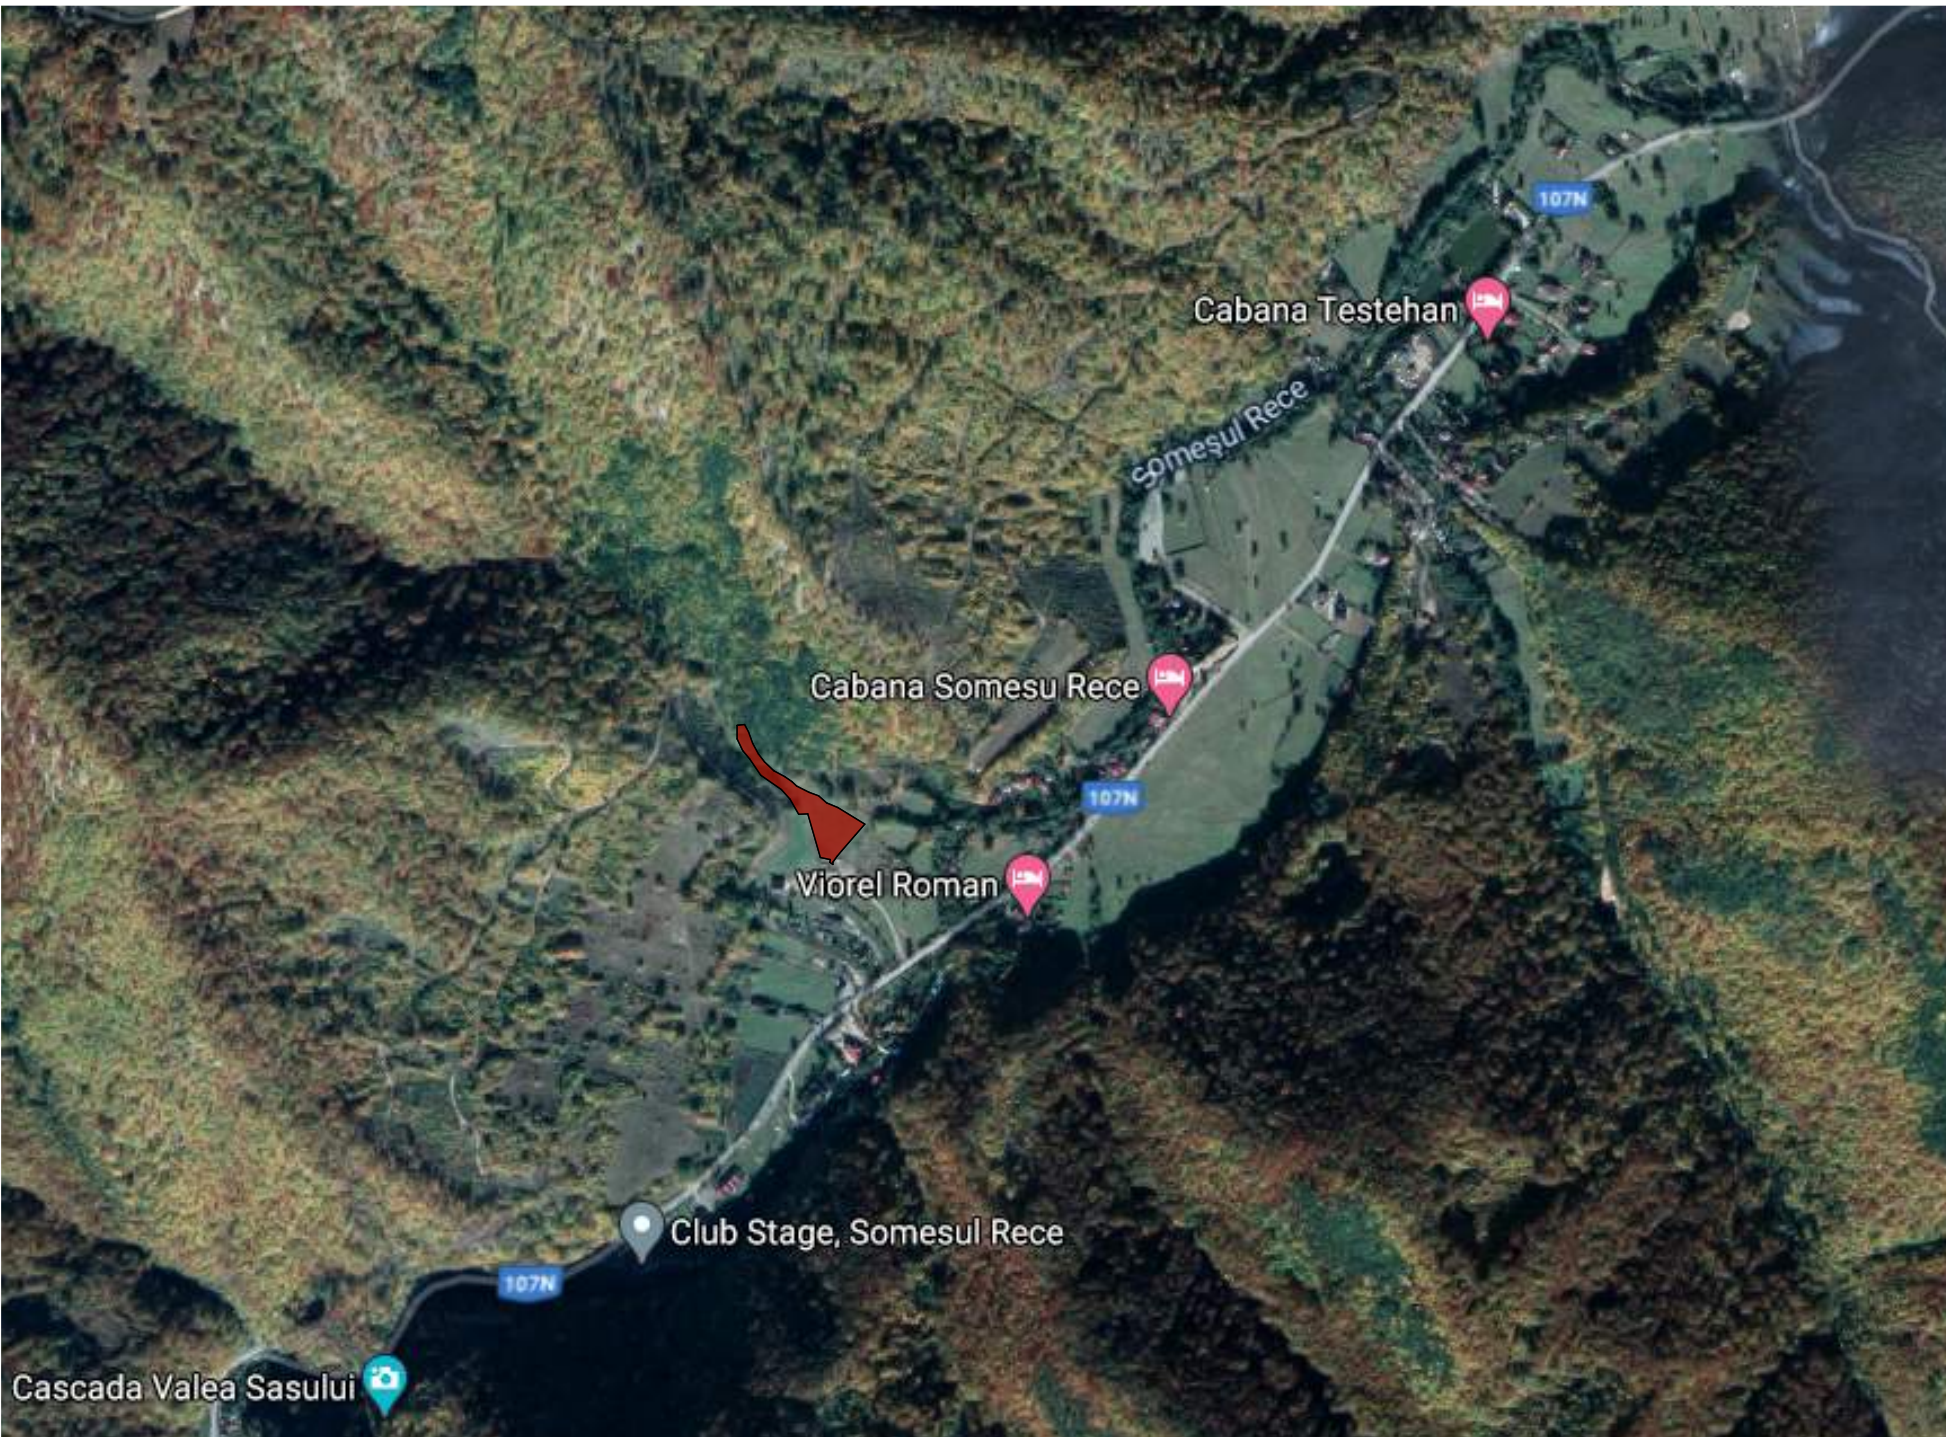

Beneficiar:	Cadis Cristina Viorica si sotul Ioan		
Obiectiv:	Elaborare PUD si Construire locuinta unifamiliala , bazin vidanjabil, amenajari exterioare, imprejurime, bransamente si racorduri la retelele de utilitati urbane		
Amplasament:	com. Gilau, sat Somesu Rece, FN, nr.cad.54391, jud. CJ		
Proiectant:	r a t i u - BIROU ASOCIAT DE ARHITECTURA CIF: 25822260, tf: 0745/679394, email: rusumoni@yahoo.com		
sef proiect	arh. Ratiu Monica		pr. nr. 3/2021
proiectat	arh. Ratiu Monica		Faza P.U.D.
desenat	arh. Ratiu Monica		
Data Aprilie/2021	Titlul plansei:		Pl. nr.:
Scara -	PLAN DE INCADRARE in GOOGLE MAPS SI PUG		A 00