




SECTIUNE S1-1
sc. 1:200

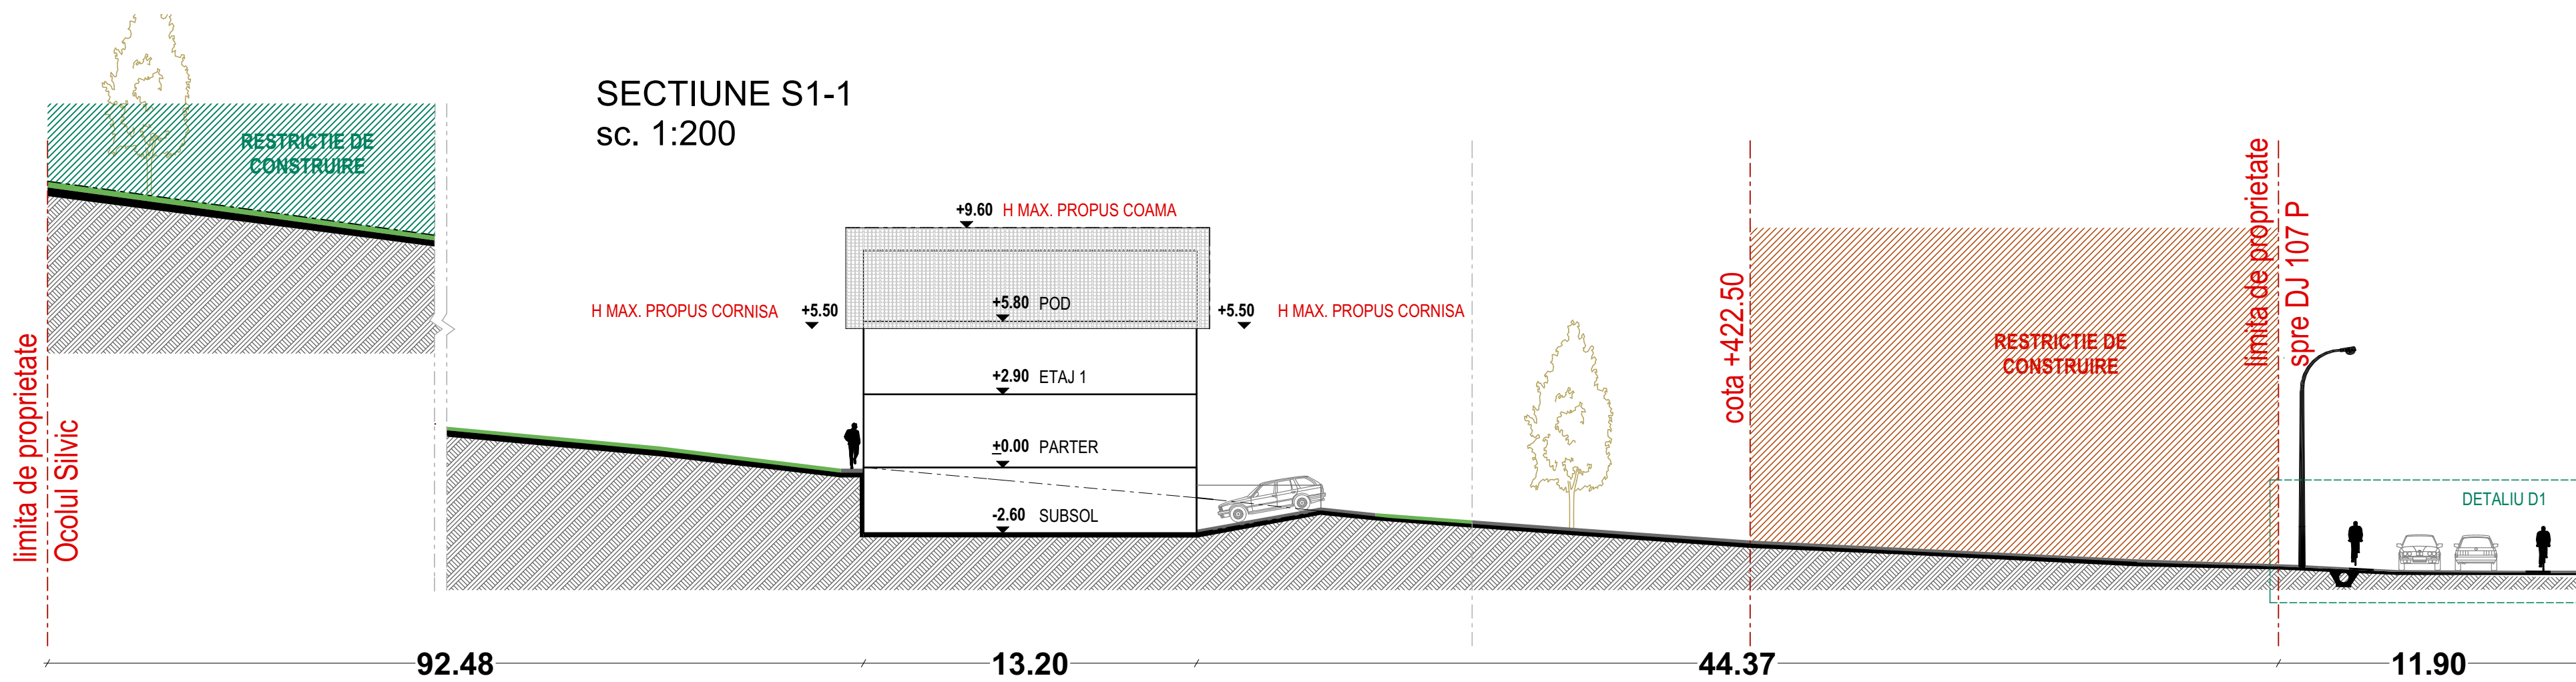

SECTIUNE S2-2
sc. 1:200

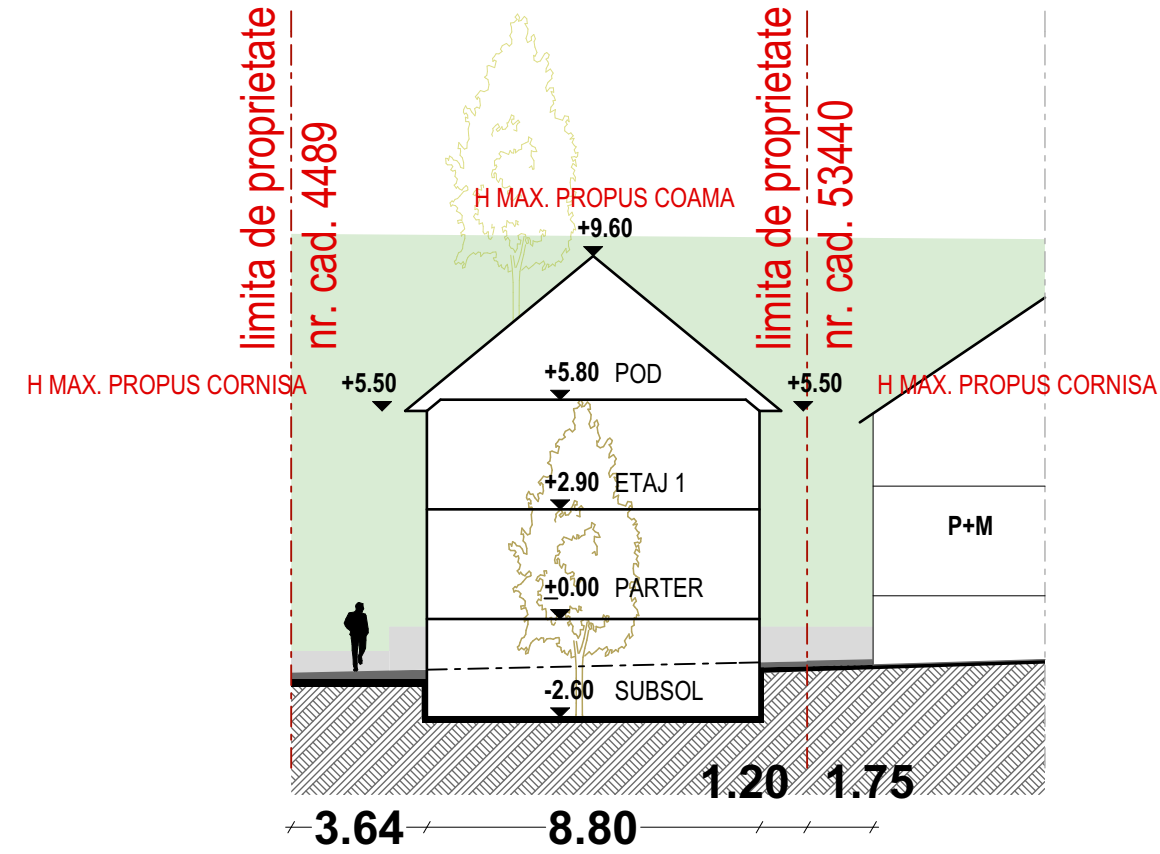

**PROFIL DRUM EXISTENT PROPUS
SPRE MODERNIZARE -SPRE DJ 107 P**
sc. 1:100

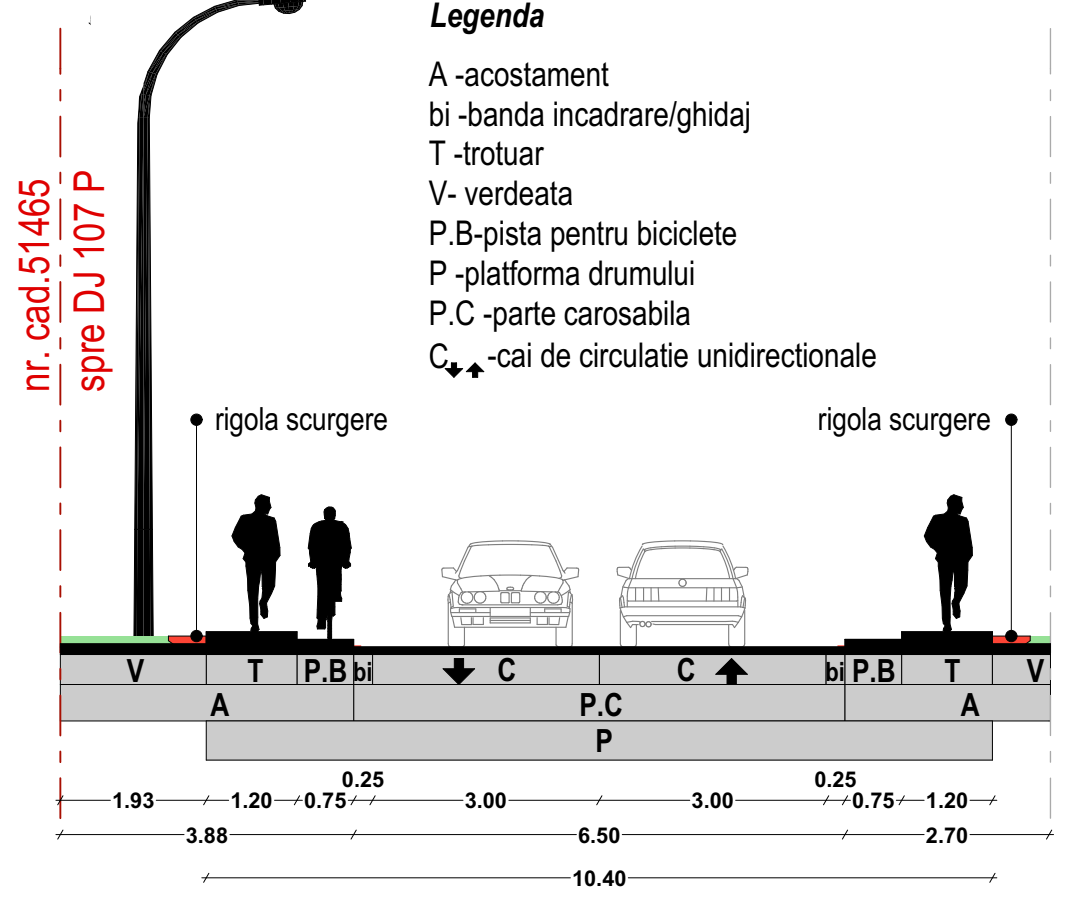

DETALIU D1
sc. 1:100

