



LACUL TARNITA

PLAN TOPOGRAFIC PENTRU PUD
SCARA 1:500
ADRESA : SAT SOMESU CALD F.N., LAC TARNITA-PLAJA 1,
COM. GILAU, JUD. CLUJ
C.F. NR. 55863 ; NR. CAD. 55863
U.A.T. CLUJ-NAPOCA
INTRAVILAN

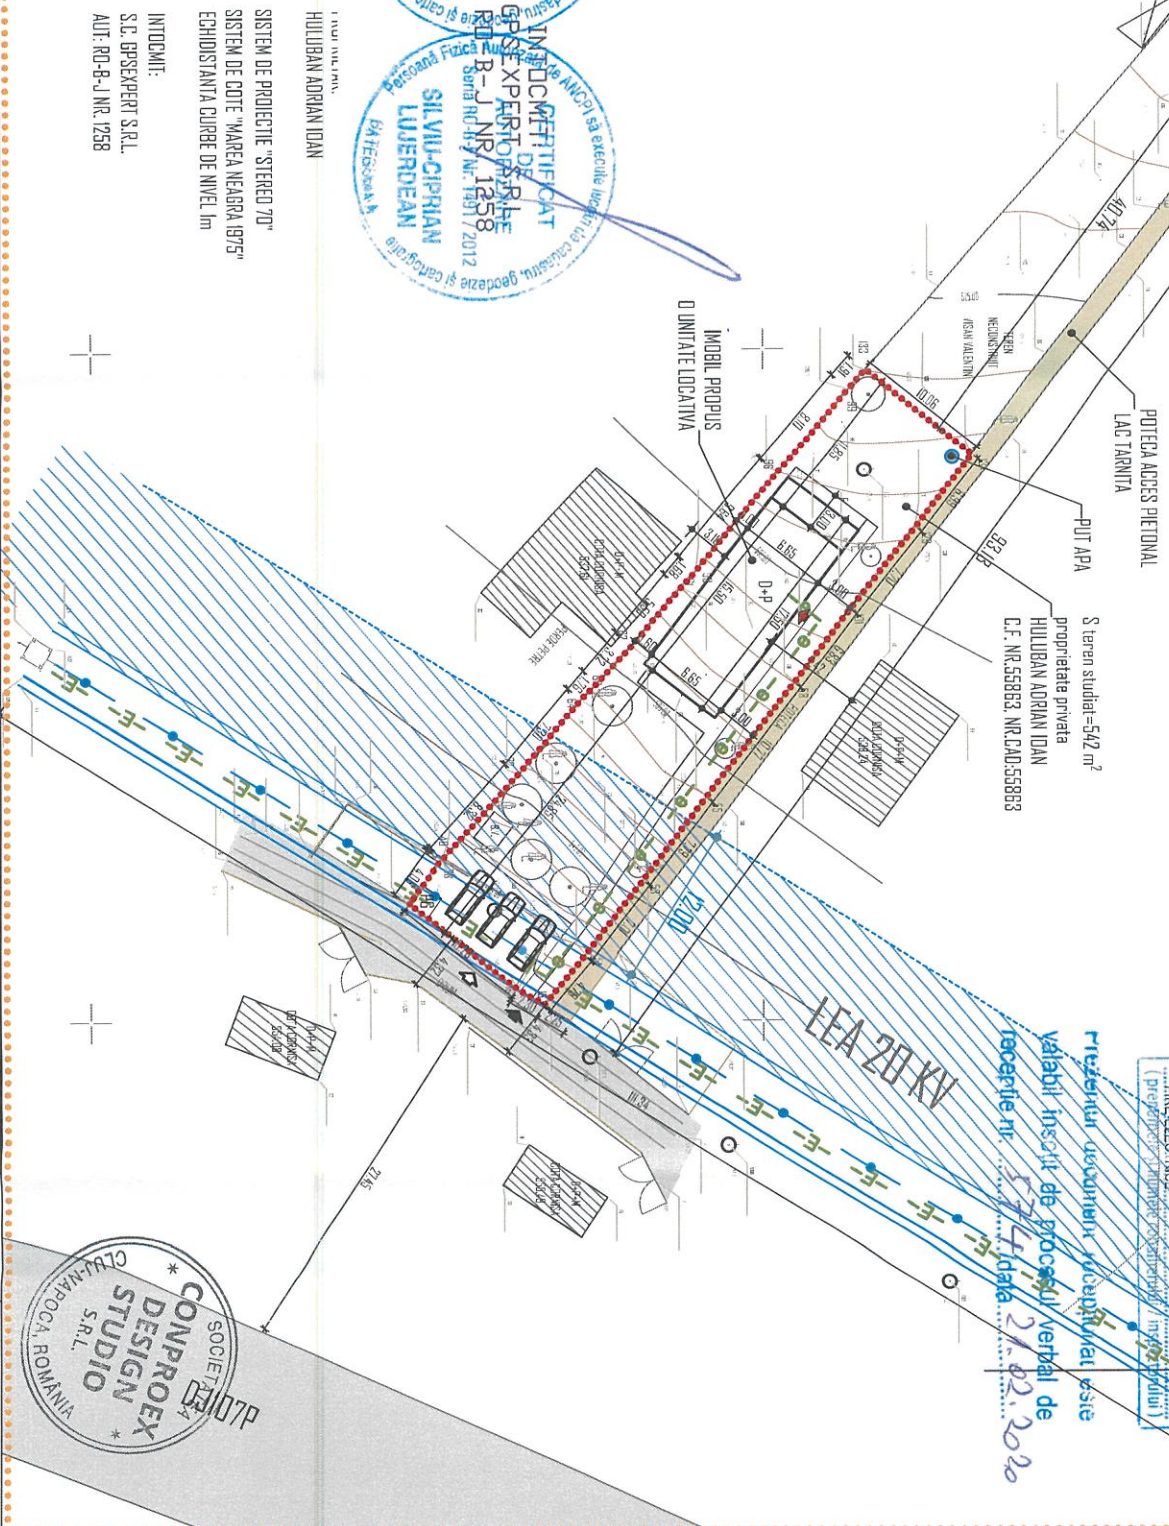

Prezentul document constituie un sistem
valabil insusit de procesul verbal de
recogere nr. 574 data 21.02.2020

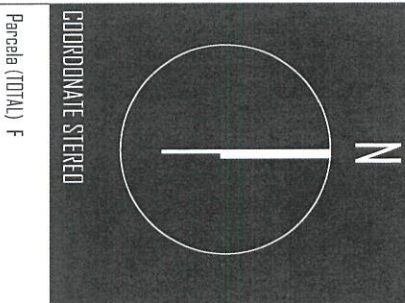

COORDONATE STEREO

Parcela (TOTAL) F

Nr. Pct.	X [m]	Y [m]	Lungimi laterali D(1+1)
41	581573.532	388841.309	4.058
38	581575.978	388837.988	0.222
40	581576.154	388837.853	8.318
72	581581.684	388831.549	7.301
64	581588.381	388825.080	1.766
63	581587.635	388824.817	3.273
62	581580.158	388822.079	5.585
61	581593.802	388817.846	1.885
63	581594.982	388816.674	9.637
66	581601.027	388809.135	8.096
99	581606.345	388803.020	1.911
133	581607.611	388801.599	10.052
134	581615.487	388807.861	6.987
129	581611.276	388813.437	7.702
131	581606.436	388813.428	6.829
58	581602.276	388824.844	10.768
55	581595.692	388833.354	7.786
53	581590.999	388833.577	7.018
51	581586.713	388845.728	4.787
15	581583.546	388848.804	2.299
16	581581.542	388847.978	10.233

SC(TOTAL)=596.00mp P=26.769m

CERTIFICAT DE AUTORIZARE
S.C. GPSEXPERT S.R.L.
Seria RO-B-J.NR. 1258
RO-B-J.NR. 1258
S.C. SILVIU-CIPRIAN LUJERDEAN
S.C. GPSEXPERT S.R.L.
Seria RO-B-J.NR. 1258
RO-B-J.NR. 1258

SISTEM DE PROIECTIE "STEREO 70"
SISTEM DE COTE "MAREEA NEGRA 1975"
ECHIDISTANTA CURBE DE NIVEL 1m
INTOCMI:
S.C. GPSEXPERT S.R.L.
AUT: RO-B-J.NR. 1258

CONPRODEX DESIGN STUDIO S.R.L.
SOCIETATE CU RASPUNDABILITATE LIMITATA
CLUJ-NAPOCA, ROMANIA

Verificator:	Numele	Semnatura	Denumire	Referat	PR.NR.
Proiectant:	S.C. CONPRODEX DESIGN STUDIO S.R.L. Str. Liniu Rebreanu, Nr.4, Ap.3, Cluj-Napoca			Huluban Adrian Ioan jud. Cluj, mun. Cluj Napoca, str. Tarnad, nr. 20, ap. 3	
Calitatea	Numele	Semnatura	Denumire	Referat	PR.NR.
Set Proiect	Arh. Verga Loredana			ELABORARE PUD SI OTAC I IMOBIL LOCUINTA UNIFAMILIALA, IMPRECIUARE, BRANSAMENT LA UTILITATI, BAZIN ETANS VIDANABILI, BAZIN COLECTARE APA	Faza: PUD
Proiectat:	Arh. Verga Loredana			loc: Somesu Cald, jud. Cluj, Lac Tarnita-Plaja 1, F.n.	
Desenat:	Arh. Verga Loredana			Denumire Planşa: PLAN RELEMENTARI EDITARE	Planşa: A 04

BILANT TERITORIAL

Proprietate privata EXISTENT	Proprietate privata PROPUS	
Teren	542.00	100%
Construcii	162.60	30.00%
Circulatii alei pietonale	60.00	11.00%
Circulatii auto	65.00	12.00%
Spatii verzi	254.80	47.00%
Teren meamanajat	542.00	100%

INDICI TEHNICO URBANISTICI

S teren studiat=542 m²
proprietate privata HULUBAN ADRIAN IOAN
C.F. NR.55863, NR.CAD.55863

S construita imobil propus=162.60 m²
S desfasurata imobil propus=379.40 m²

CONSILIUL JUDETEAN CLUJ

ANEXA

Aviz Nr. 255 din 24.12.2020
VIZAT SI PE NESECHIMBARE
ARHITECT SEF
Lorena

INCADRARE GOOGLE

