

P.U.D.
CIRCULATIA TERENURILOR
SC. 1:250

LEGENDA:

UTR - ZP1
LIMITA DE PROPRIETATE,
S = 625.00 mp
(nr. cad. 58383 si CF. 58383)

ACCES AUTO/ PIETONAL EXISTENT

DRUM DE ACCES EXISTENT PIETRUIT

CLADIRI EXISTENTE PE AMPLASAMENT SI IN VICINATATE

MOBLI, PROPUS - PENSUNE AGROTURISTICA CU 3 MARGARETE

ZIDURI DE SPRJIN EXISTENTE, DIN PIATRA

SUPRAFETE CAROSABILE DIN INCINTA - PIETRUTE, PERMEABILE

ZONA DE PROTECTIE A LACULUI TARINITA - 15.000 M de la nivelul normal de referinta

LACUL TARINITA

BV BAZIN VIDANJABIL INGROPAT, CAROSABIL - 5.00x5.00x2.00 M

PG PUNCT GOSPODARESC pe 4 fractii, pentru colectare selectiva

TEREN PROPRIETATE PRIVATA, cu servitute de trecere in favoarea terenului cu nr. cad. 58383

TEREN PROPRIETATE PRIVATA

TEREN PROPRIETATE PUBLICA


TEREN PROPRIETATE PRIVATA, SERVICIUTE DE TRECERE CU ACCES PUBLIC NELIMITAT - S=25 MP

verificator:	nume:	semnatura:	cerinta:
referent nr. / data:	S. C. GOODWILL ENERGY S.R.L. Cluj Napoca		
proiectant general:	S.C. MELNY S.R.L. AUT SERIE RO-BJ NR. 1233 BRUSTUR CORNELIA		
proiectant de specialitate:	CSC Construction SRL Str. Napoca nr. 16, Nr. inmatriculare: J172/3433/2014, C.U.I. 33877267		
beneficiar:	NUME	SEMN	scara:
desenat:	anr.ubn Vass Csilla		1:250
proiectant de specialitate:	anr.ubn Vasca Csilia		data:
desenat:	anr.ubn Vass Csilla		1an.2021
titlu proiect:	CONSTRUIRE PENSUNE AGROTURISTICA, RACORURI, BRANSAMENTE UTILITATI, IMPREJMUIRE TEREN, BAZIN VIDANJABIL		scara:
beneficiar:	YACHTING CLUB TARINITA S.R.L.		nr. proiect:
proiectant:	BRUSTUR CORNELIA		240/2021
data:	24.07.2021		
planasa:	CIRCULATIA TERENURILOR		nr. planasa:
			A5



Mihai Konradi
Digitally signed
by Mihai Konradi
Date: 2020.06.15
15:04:38 +03'00'

BRUSTUR CORNELIA
Digitally signed
by BRUSTUR CORNELIA
Date: 2020.06.15
09:38:45 +03'00'

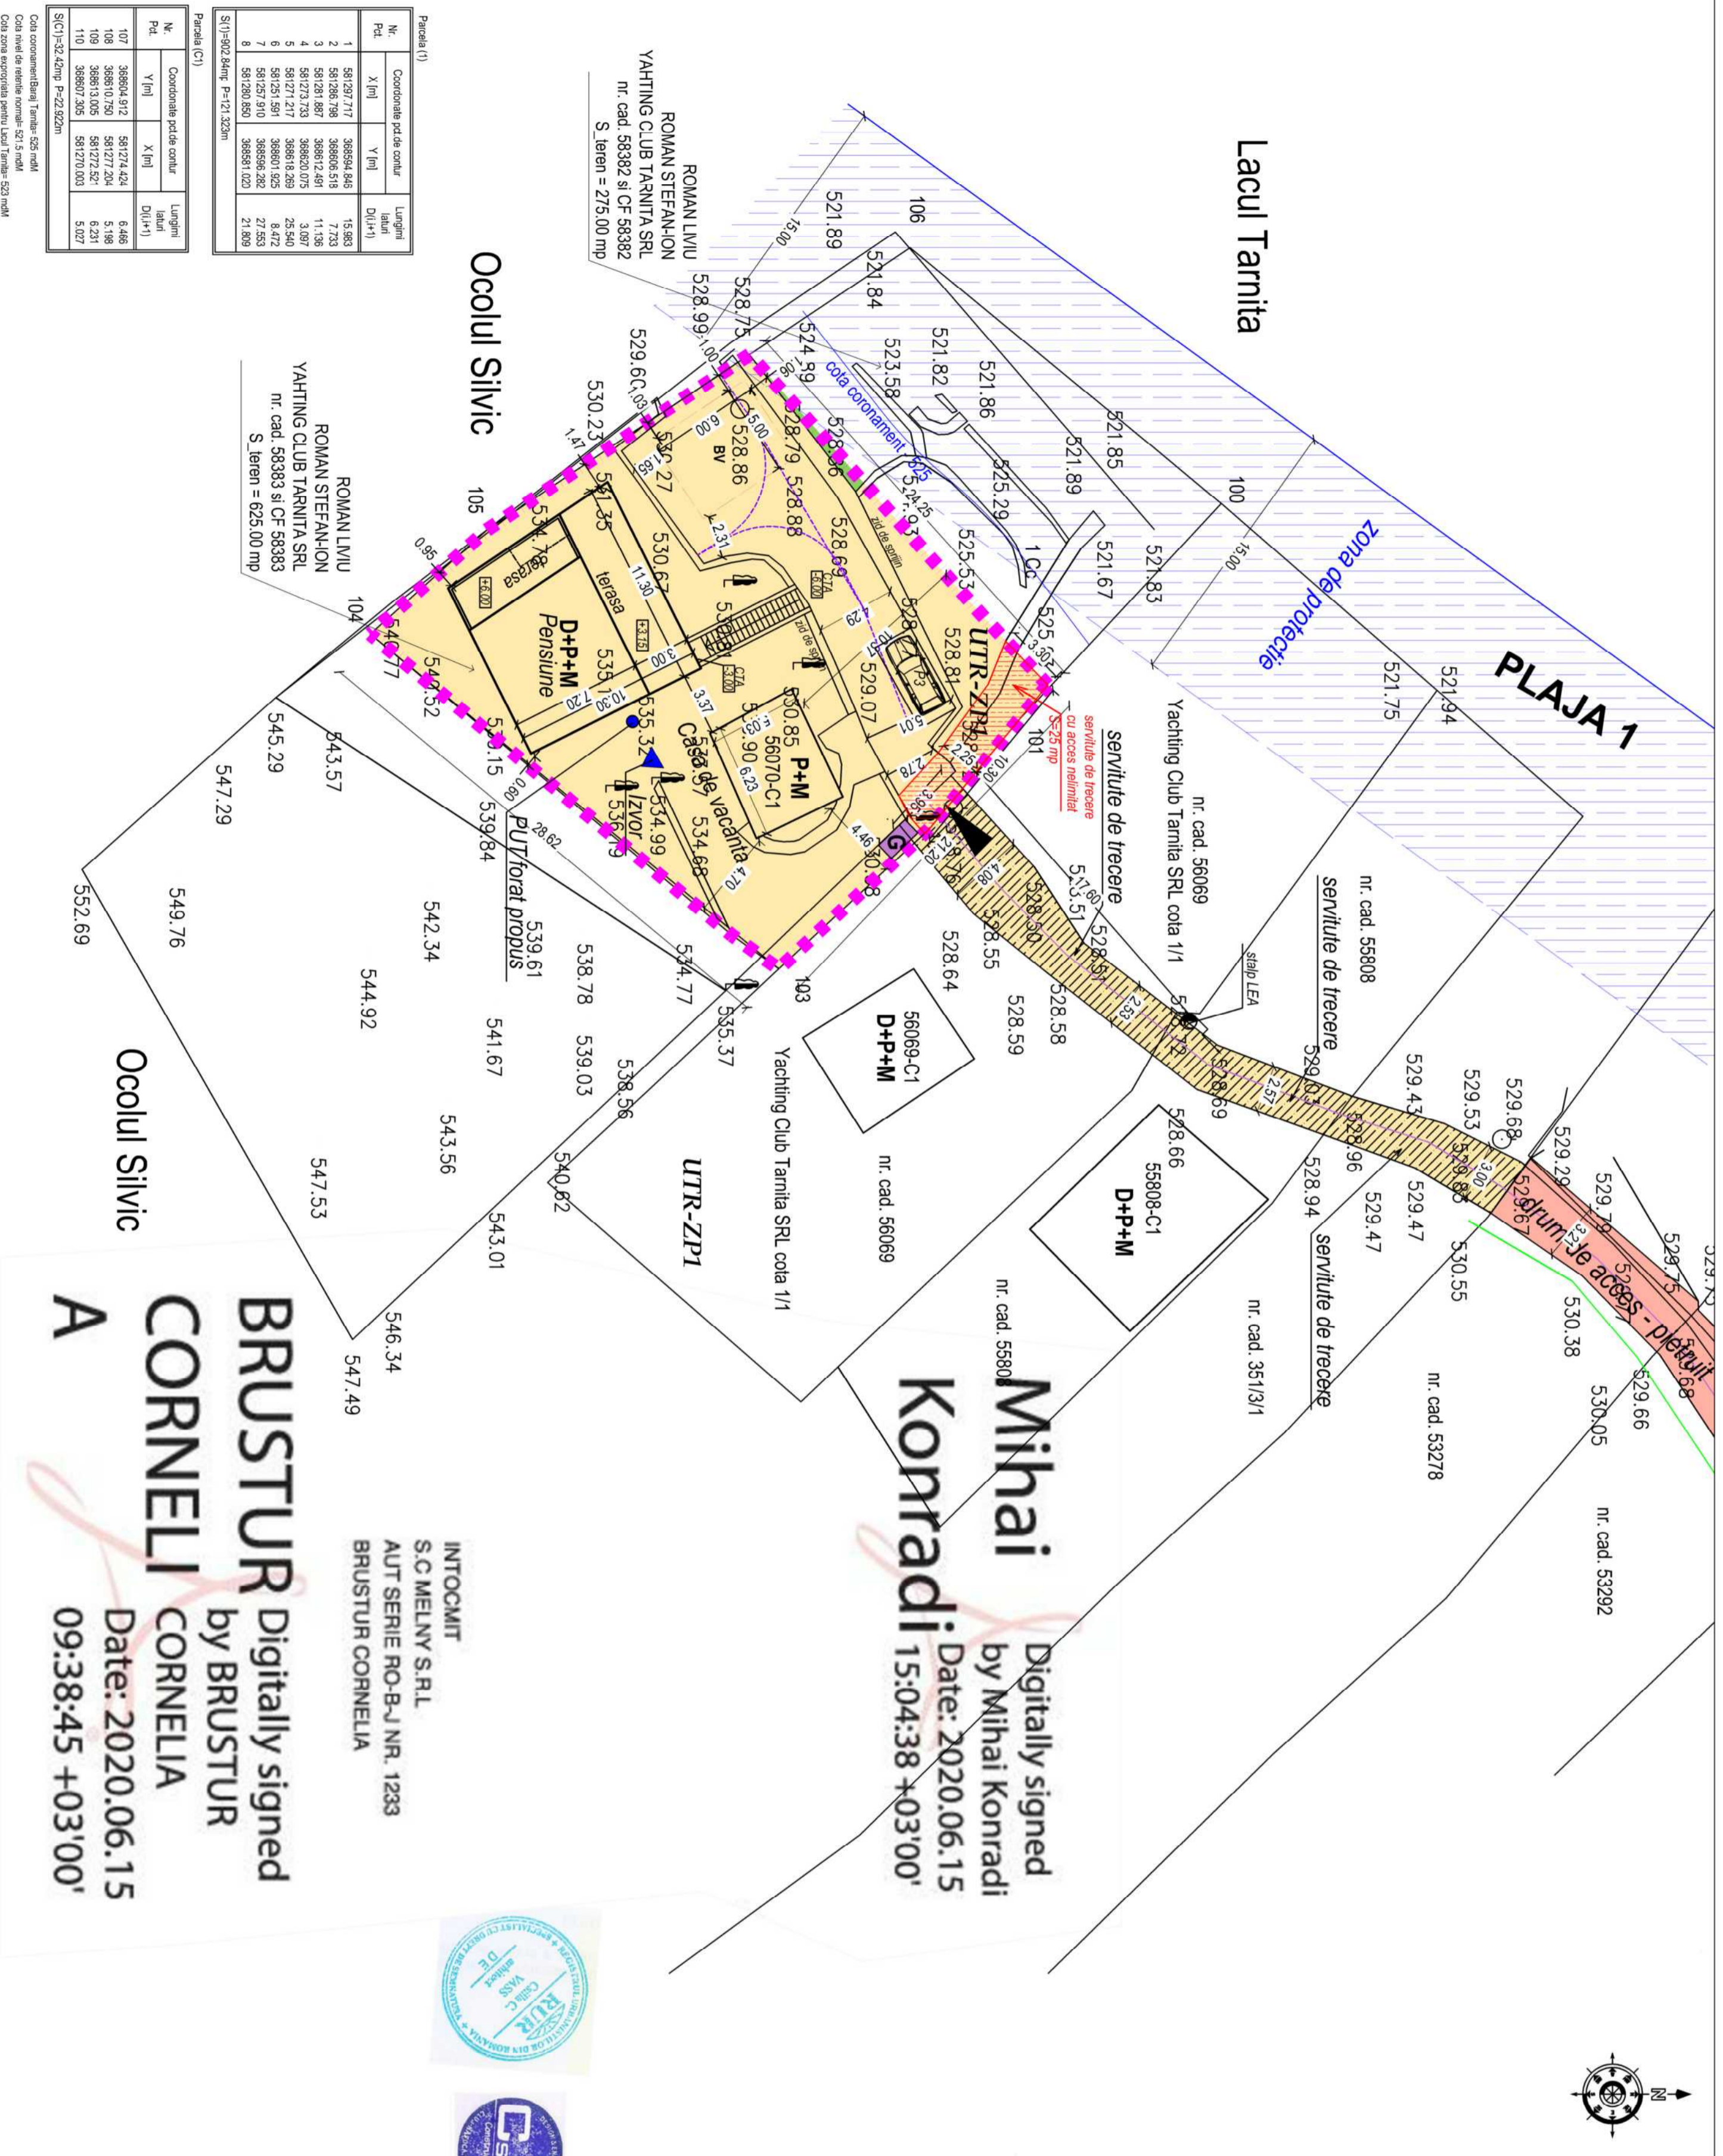

Parcela (1)

Nr. Pd.	Coordonate pd.de contur X [m]	Y [m]	Lungimi laterale D(i,i+1)
1	581297.717	386954.846	15.883
2	581286.798	386906.519	7.738
3	581281.887	386912.491	11.138
4	581273.733	386920.075	3.097
5	581271.217	386918.269	25.940
6	581251.591	386901.925	8.472
7	581257.910	386956.282	27.853
8	581290.850	386951.020	21.899

Parcela (C1)

Nr. Pd.	Coordonate pd.de contur X [m]	Y [m]	Lungimi laterale D(i,i+1)
107	386904.912	581274.424	6.466
108	386910.750	581277.204	5.198
109	386913.005	581272.527	8.231
110	386907.295	581270.003	5.027

S(C1)=92.22mp P=22.922m

S(C1)=92.22mp P=22.922m

Cota cotei terenului Tarinita: 525 mml
Cota nivel de referinta tarinita: 521.5 mml
Cota zona proprietate pentru Lacul Tarinita: 523 mml