

PLAN TOPOGRAFIC
SCARA 1:200
INTRAVILAN




10 m

Date referitoare la imobil:
Adresa: Com. Gilau, Loc. Somesu Rece, jud. Cluj
Cartea Funciara: 55151, UAT Gilau
Nr. cadastral: 55151
Suprafata din act: 546 mp
Suprafata masurata: 546 mp

Parcela (1)

Nr. Pct.	Coordonate pct.de contur		Lungimi laturi D(i,i+1)
	X [m]	Y [m]	
63	583310.383	375264.586	15.657
64	583294.785	375265.947	34.572
66	583299.035	375300.257	15.950
65	583314.925	375298.871	34.585
S(1)=546.02mp P=100.764m			

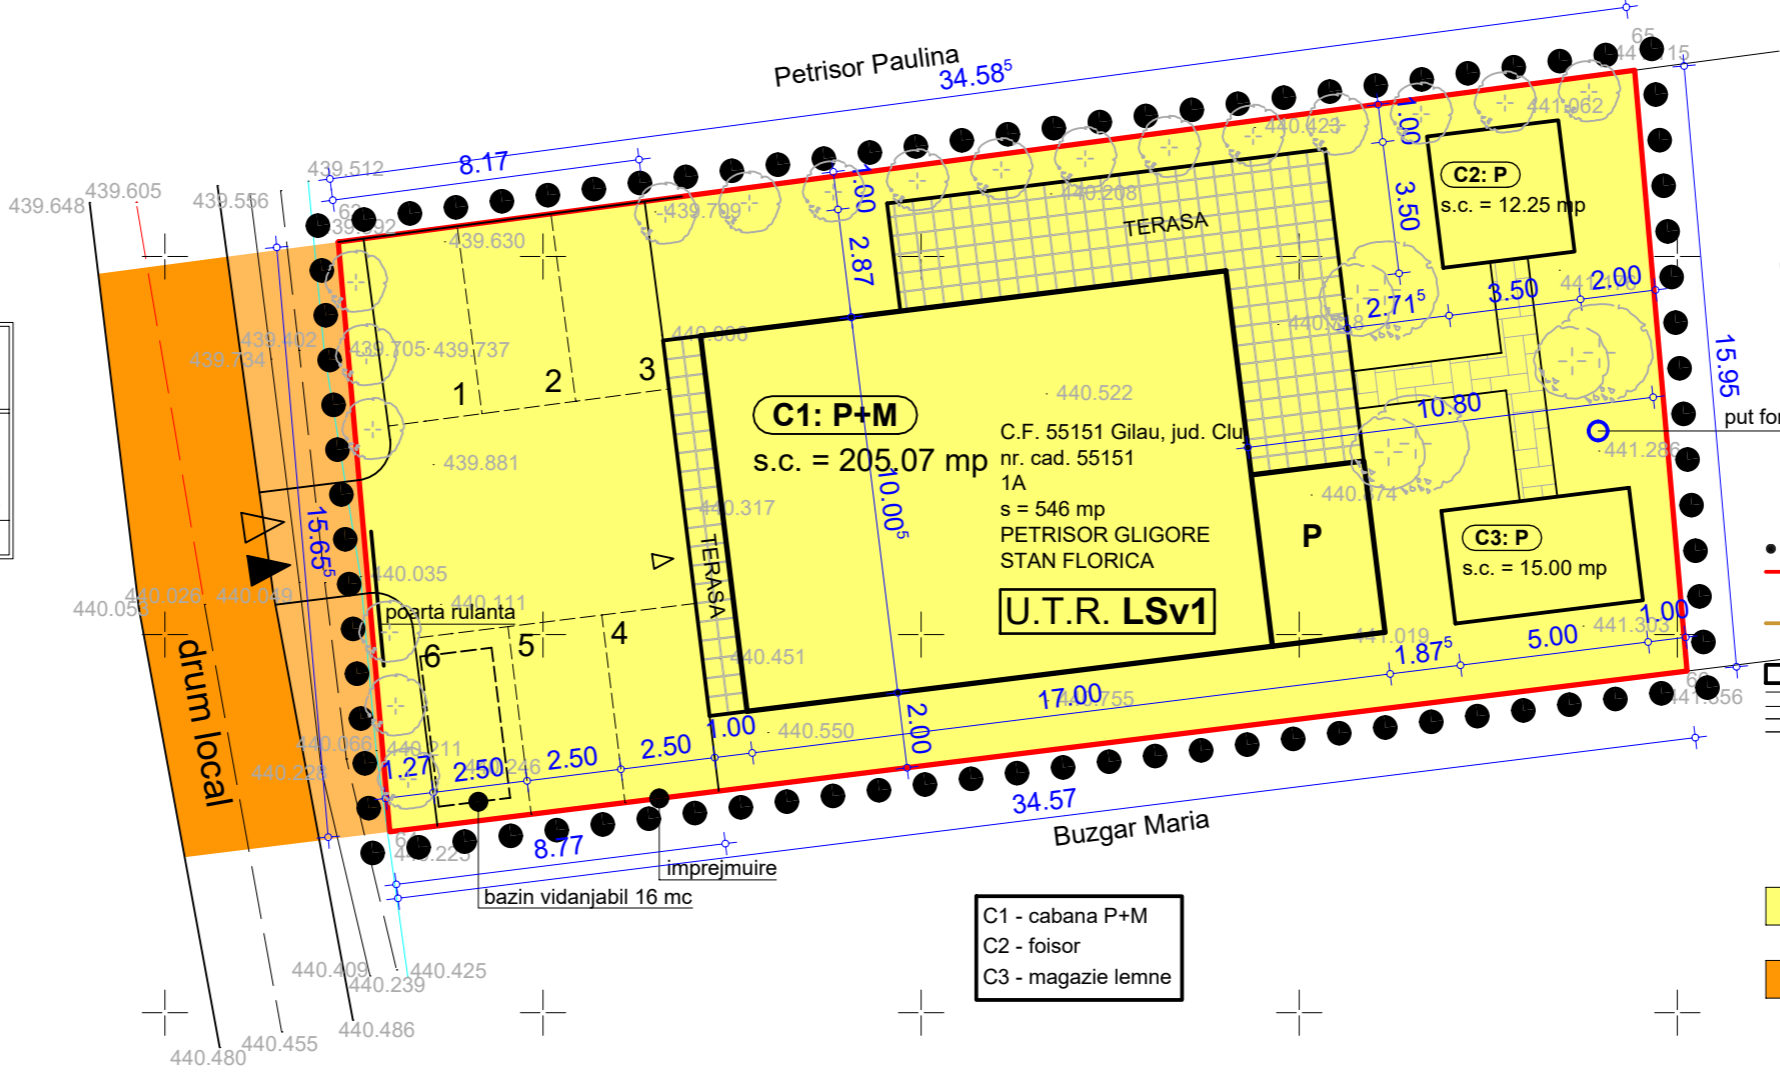

- LEGENDA**
- LIMITA ZONEI STUDIATE PRIN P.U.D.
 - LIMITA DE PROPRIETATE C.F. nr. 55151 Gilau, nr. CAD 55151 proprietar PETRISOR GLIGORE si STAN FLORICA
 - - - - - LIMITA DE CONSTRUIBILITATE - LIMITA MAXIMA A SUPRAFATEI IN INTERIORUL CAREIA POT FI AMPLASATE VIITOARE CONSTRUCTII
 - CONSTRUCTII PROPUSE PRIN P.U.D.
 - STRAZI EXISTENTE drum local
 - ALEI SI PLATFORME DE INCINTA
 - ▲ ▲ ACCES AUTO SI PIETONAL
 - △ ACCES IN CLADIRI
 - ARBORI, ARBUSTI
- TIPUL DE PROPRIETATE ASUPRA TERENURILOR**
- TERENURI PROPRIETATE PRIVATA A PERSOANELOR FIZICE SAU JURIDICE
 - TERENURI PROPRIETATE PUBLICA DE INTERES LOCAL
- CIRCULATIA TERENURILOR**
- nu este cazul
- OBIECTIVE DE UTILITATE PUBLICA PROPUSE**
- nu este cazul


- C1 - cabana P+M
- C2 - foisor
- C3 - magazie lemne



Digitally signed by CHIRIAC DENIS-RAUL
Date: 2020.09.19 13:01:14 +03'00'

Mihai Konradi
Digitally signed by Mihai Konradi
Date: 2020.09.21 08:54:44 +03'00'

Sistem de Proiectie: STEREO 1970
Sistem de cote: MAREA NEAGRA 1975

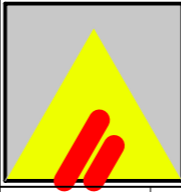VERIFICAT			
EXPERT TEH			
	ARHITECH s.r.l. arhitectura urbanism amenajari interioare 400376 Cluj Napoca, splaiul Independentei, bl. 2, ap. 15 tel.: +4 0744 547 834, e-mail: info@arhitech.com		beneficiar PETRISOR GLIGORE sat Somesu Rece nr. 243, com. Gilau, jud. Cluj
SEF PROIECT	dr. arh. Nicolae MIRISAN	scara 1: 200	proiect nr. 007 mai 2021
PROIECTAT	dr. arh. Nicolae MIRISAN	data mai 2021	faza P.U.D.
DESENAT	dr. arh. Nicolae MIRISAN	plansa OBIECTIVE DE UTILITATE PUBLICA	nr. plansa U 04