

P+1+M
LOCUINTA



TEREN INTRAVILAN
proprietar: NEGREA ROMEO
 $S_{\text{teren}} = 1202 \text{ mp}$
 C.F. nr. 58928;
 nr.Cad/Topo teren : 58928


- LEGENDA**
- Limita de proprietate - teren studiat
 - Cladiri existente in vecinatate
 - Teren in prop. privata - parcela studziata
 - Teren in prop. privata - parcele invecinate
 - Teren in proprietate publica

UTR conform P.U.G. Gilau, com. Somesu-Rece

UTR "ZOEL" - Zona naturala protejata cu obiective existente cu functiune de locuire

POT_{max} = 50%
CUT_{max} = 1.5
Regim H_{max} = P+E+M, D+P+E, P+E+M, D+P+M, S+P+M

POT_{existent} = 0%
CUT_{existent} = 0
Regim H_{existent} = -

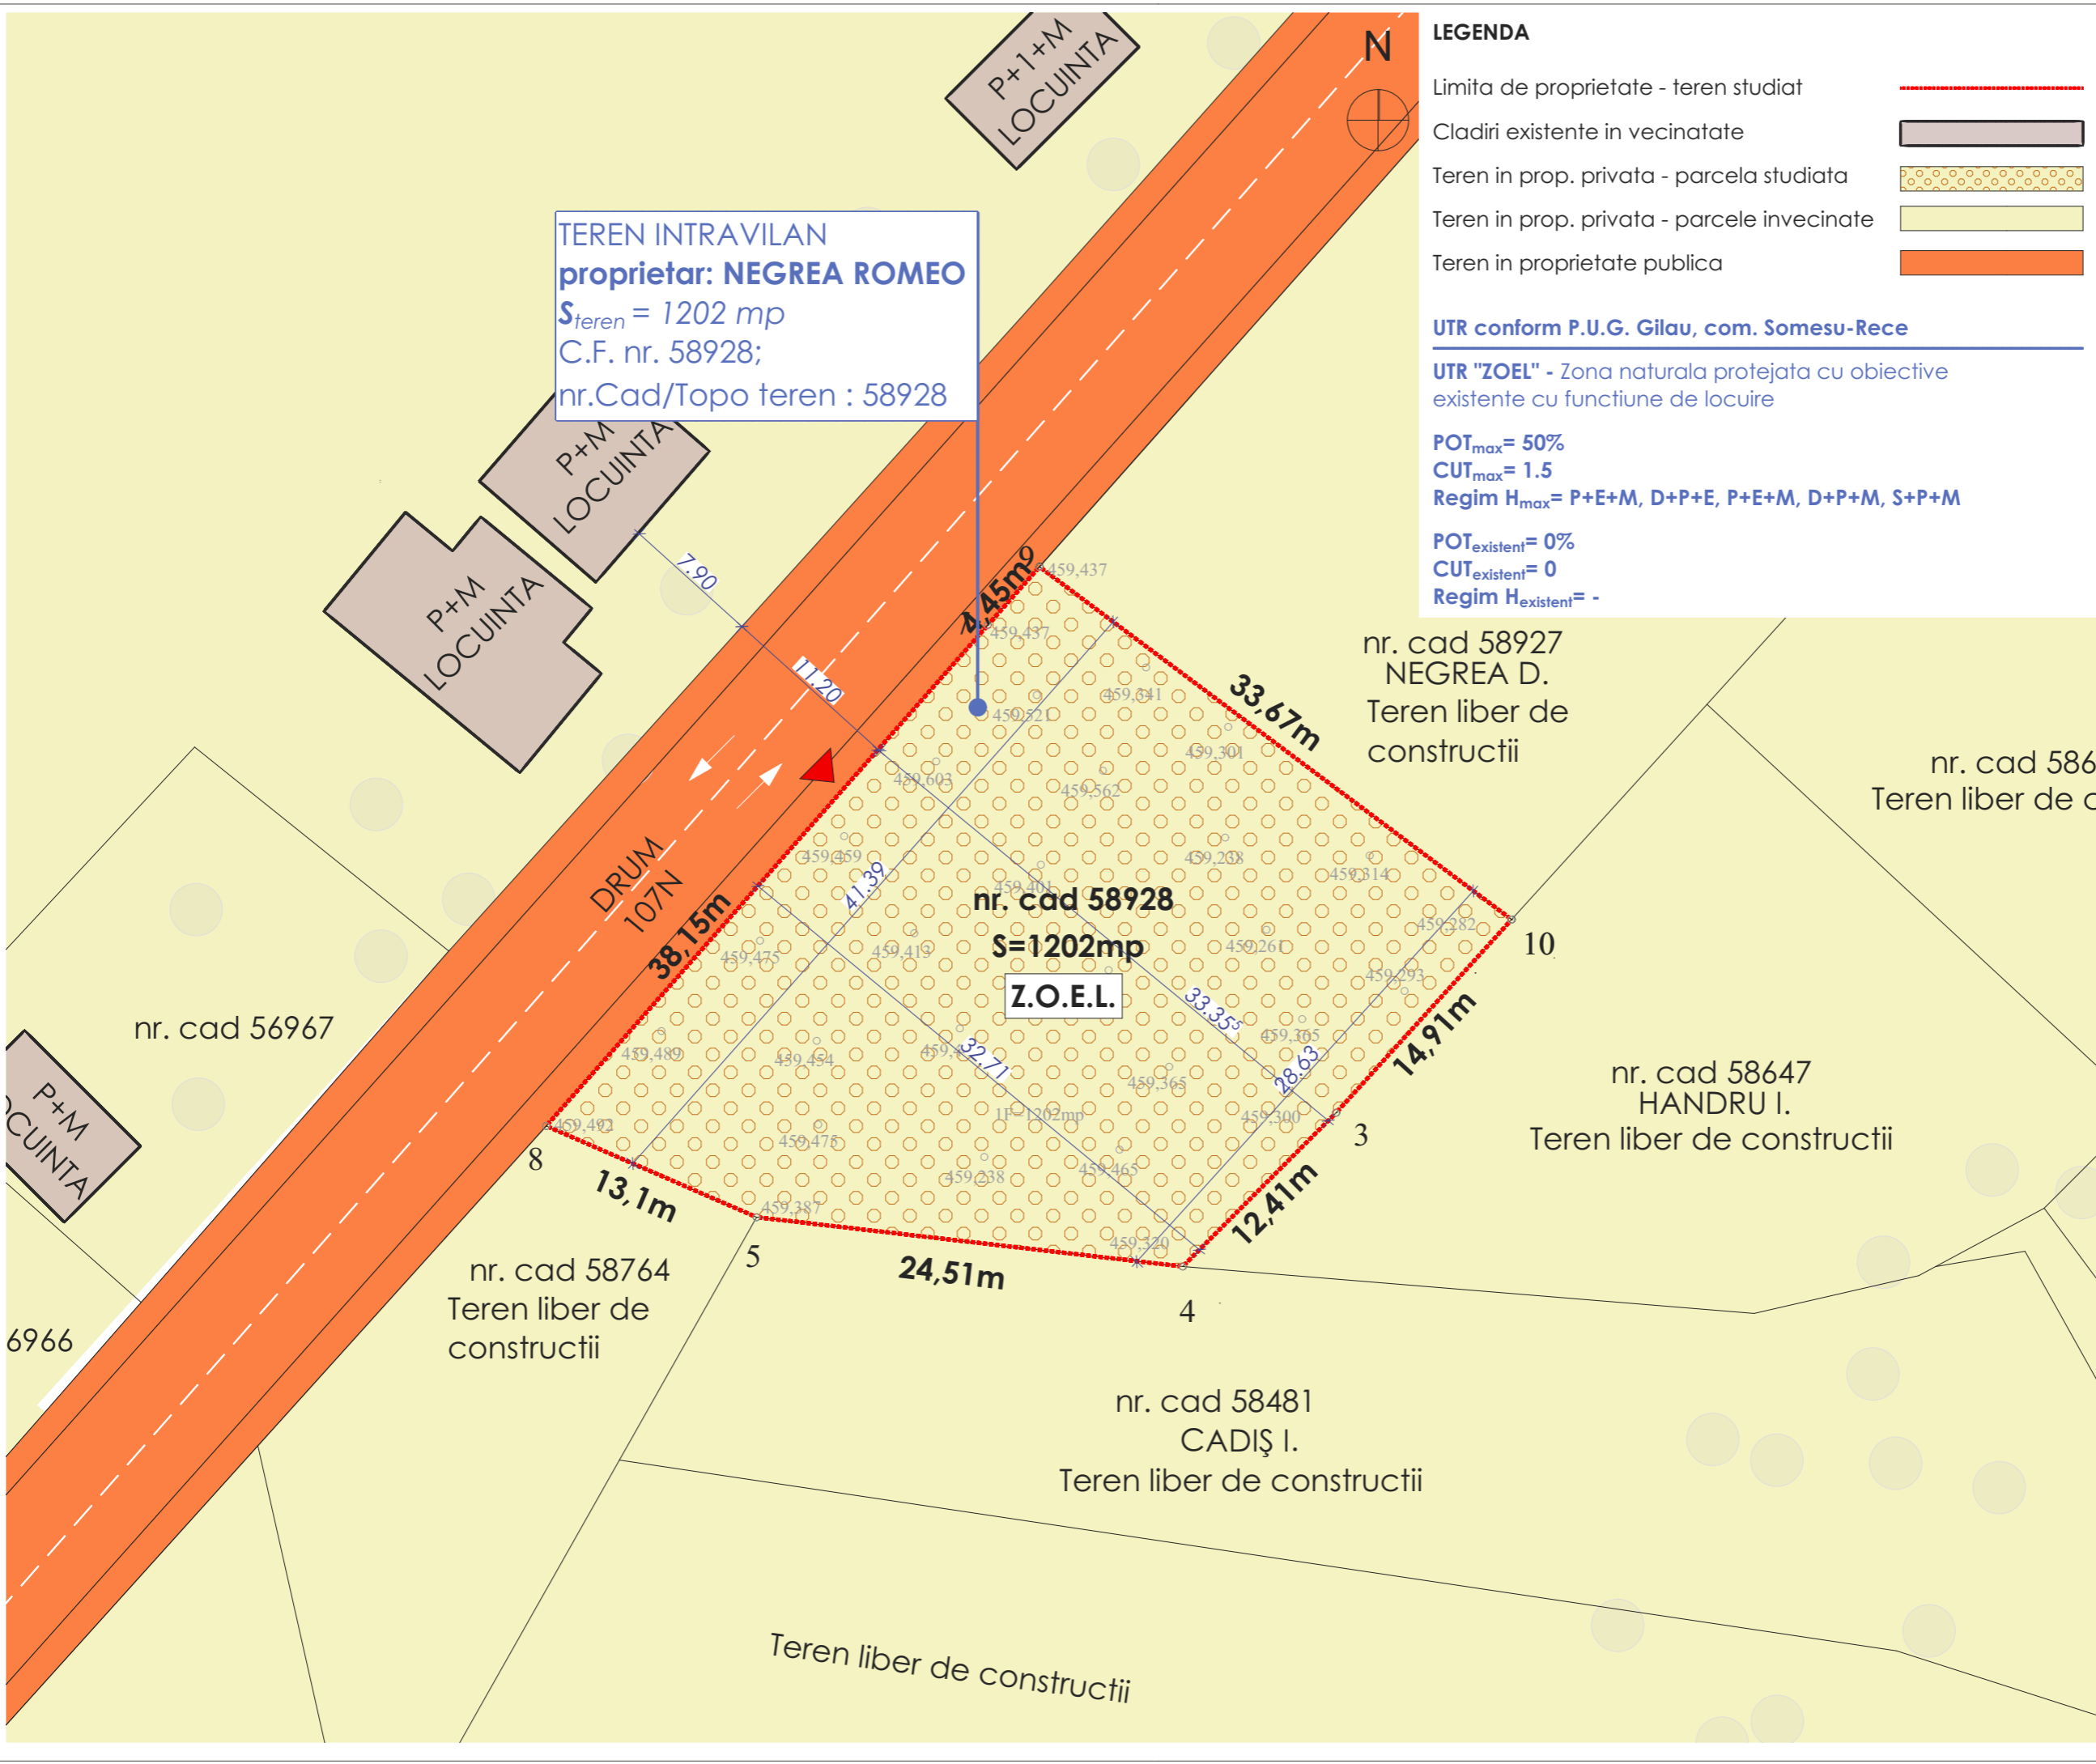

Beneficiar
NEGREA ROMEO
 Str. Jiului, nr. 24, bl. V.7, sc. I, at. I, ap. 3,
 Mun. Cluj-Napoca, jud. Cluj

Obiectiv
ELABORARE P.U.D. SI DOCUMENTATIE PENTRU AUTORIZAREA EXECUTARII LUCRARI DE CONSTRUIRE A OBIECTIVULUI CASA DE LOCUIT, BAZIN VIDANJABIL, ACCES, IMPREJMUIRE, BRANSAMENTE SI RACORDURI LA REțele DE UTILITATI URBANE

Amplasament
 Com. Gilau, loc. Somesu Rece, jud. Cluj,
 zona Chirilesti, nr. FN, cod postal 407310

Nr. proiect
01/2021

Sef proiect
arh. urb. Alida VISAN

Desenat
stud. arh. Raluca-Maria HARSAN

PROIECTANT GENERAL
 ARHITECTURA SI URBANISM:
AMV CONCEPT & PROIECT S.R.L.
 Mun. Bistrita, str. Subcetate, nr. 61 D, sc. B, ap. 52,
 jud. Bistrita-Nasaud, CUI RO J5/1105/2017



Nume plansa

Obiective de utilitate publica	
Faza	Scara
P.U.D.	1:350
Data	Plansa nr.
4/21/2022	A.05